



GENERAL NOTES

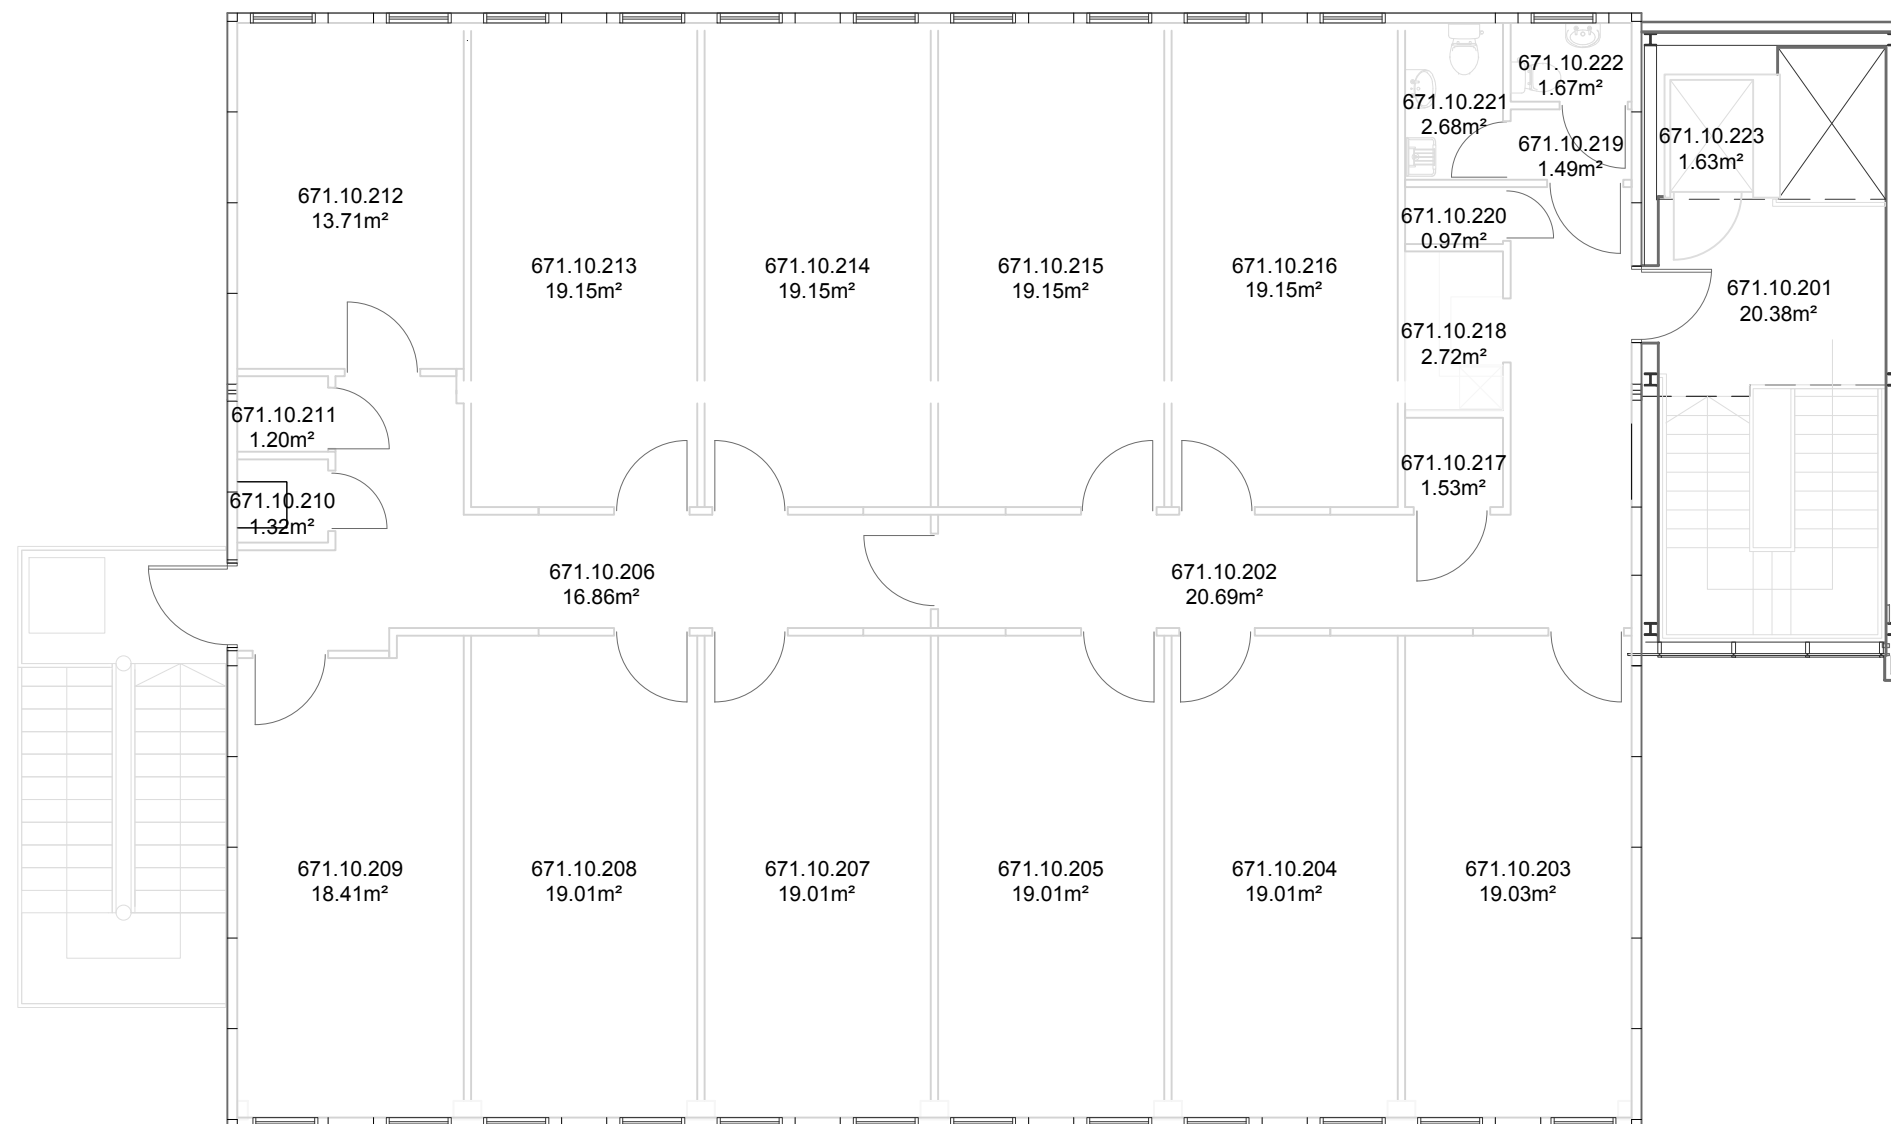

X	XXXXXXXXXXXXXXXX	00/00/00
REV	DESCRIPTION	DATE

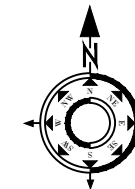

**UNIVERSITY OF OXFORD**

ESTATES SERVICES

SITE	Old Road Campus (063)		
BUILDING	OPPF Lab To Office		
FLOOR	First Floor (20)		
DRAWING NUMBER	674/20/00		
DRAWN BY	L.P.H.	PAPER SIZE	A3
CHECKED BY	D.M.S.	SCALE	1:100
APPROVED BY	R.J.B.	REV	-
DATE	21 August 2015		

CHECK ALL DIMENSIONS. DO NOT SCALE

© OXFORD UNIVERSITY ESTATES SERVICES