



# R22 - ELECTRICAL ROUTES

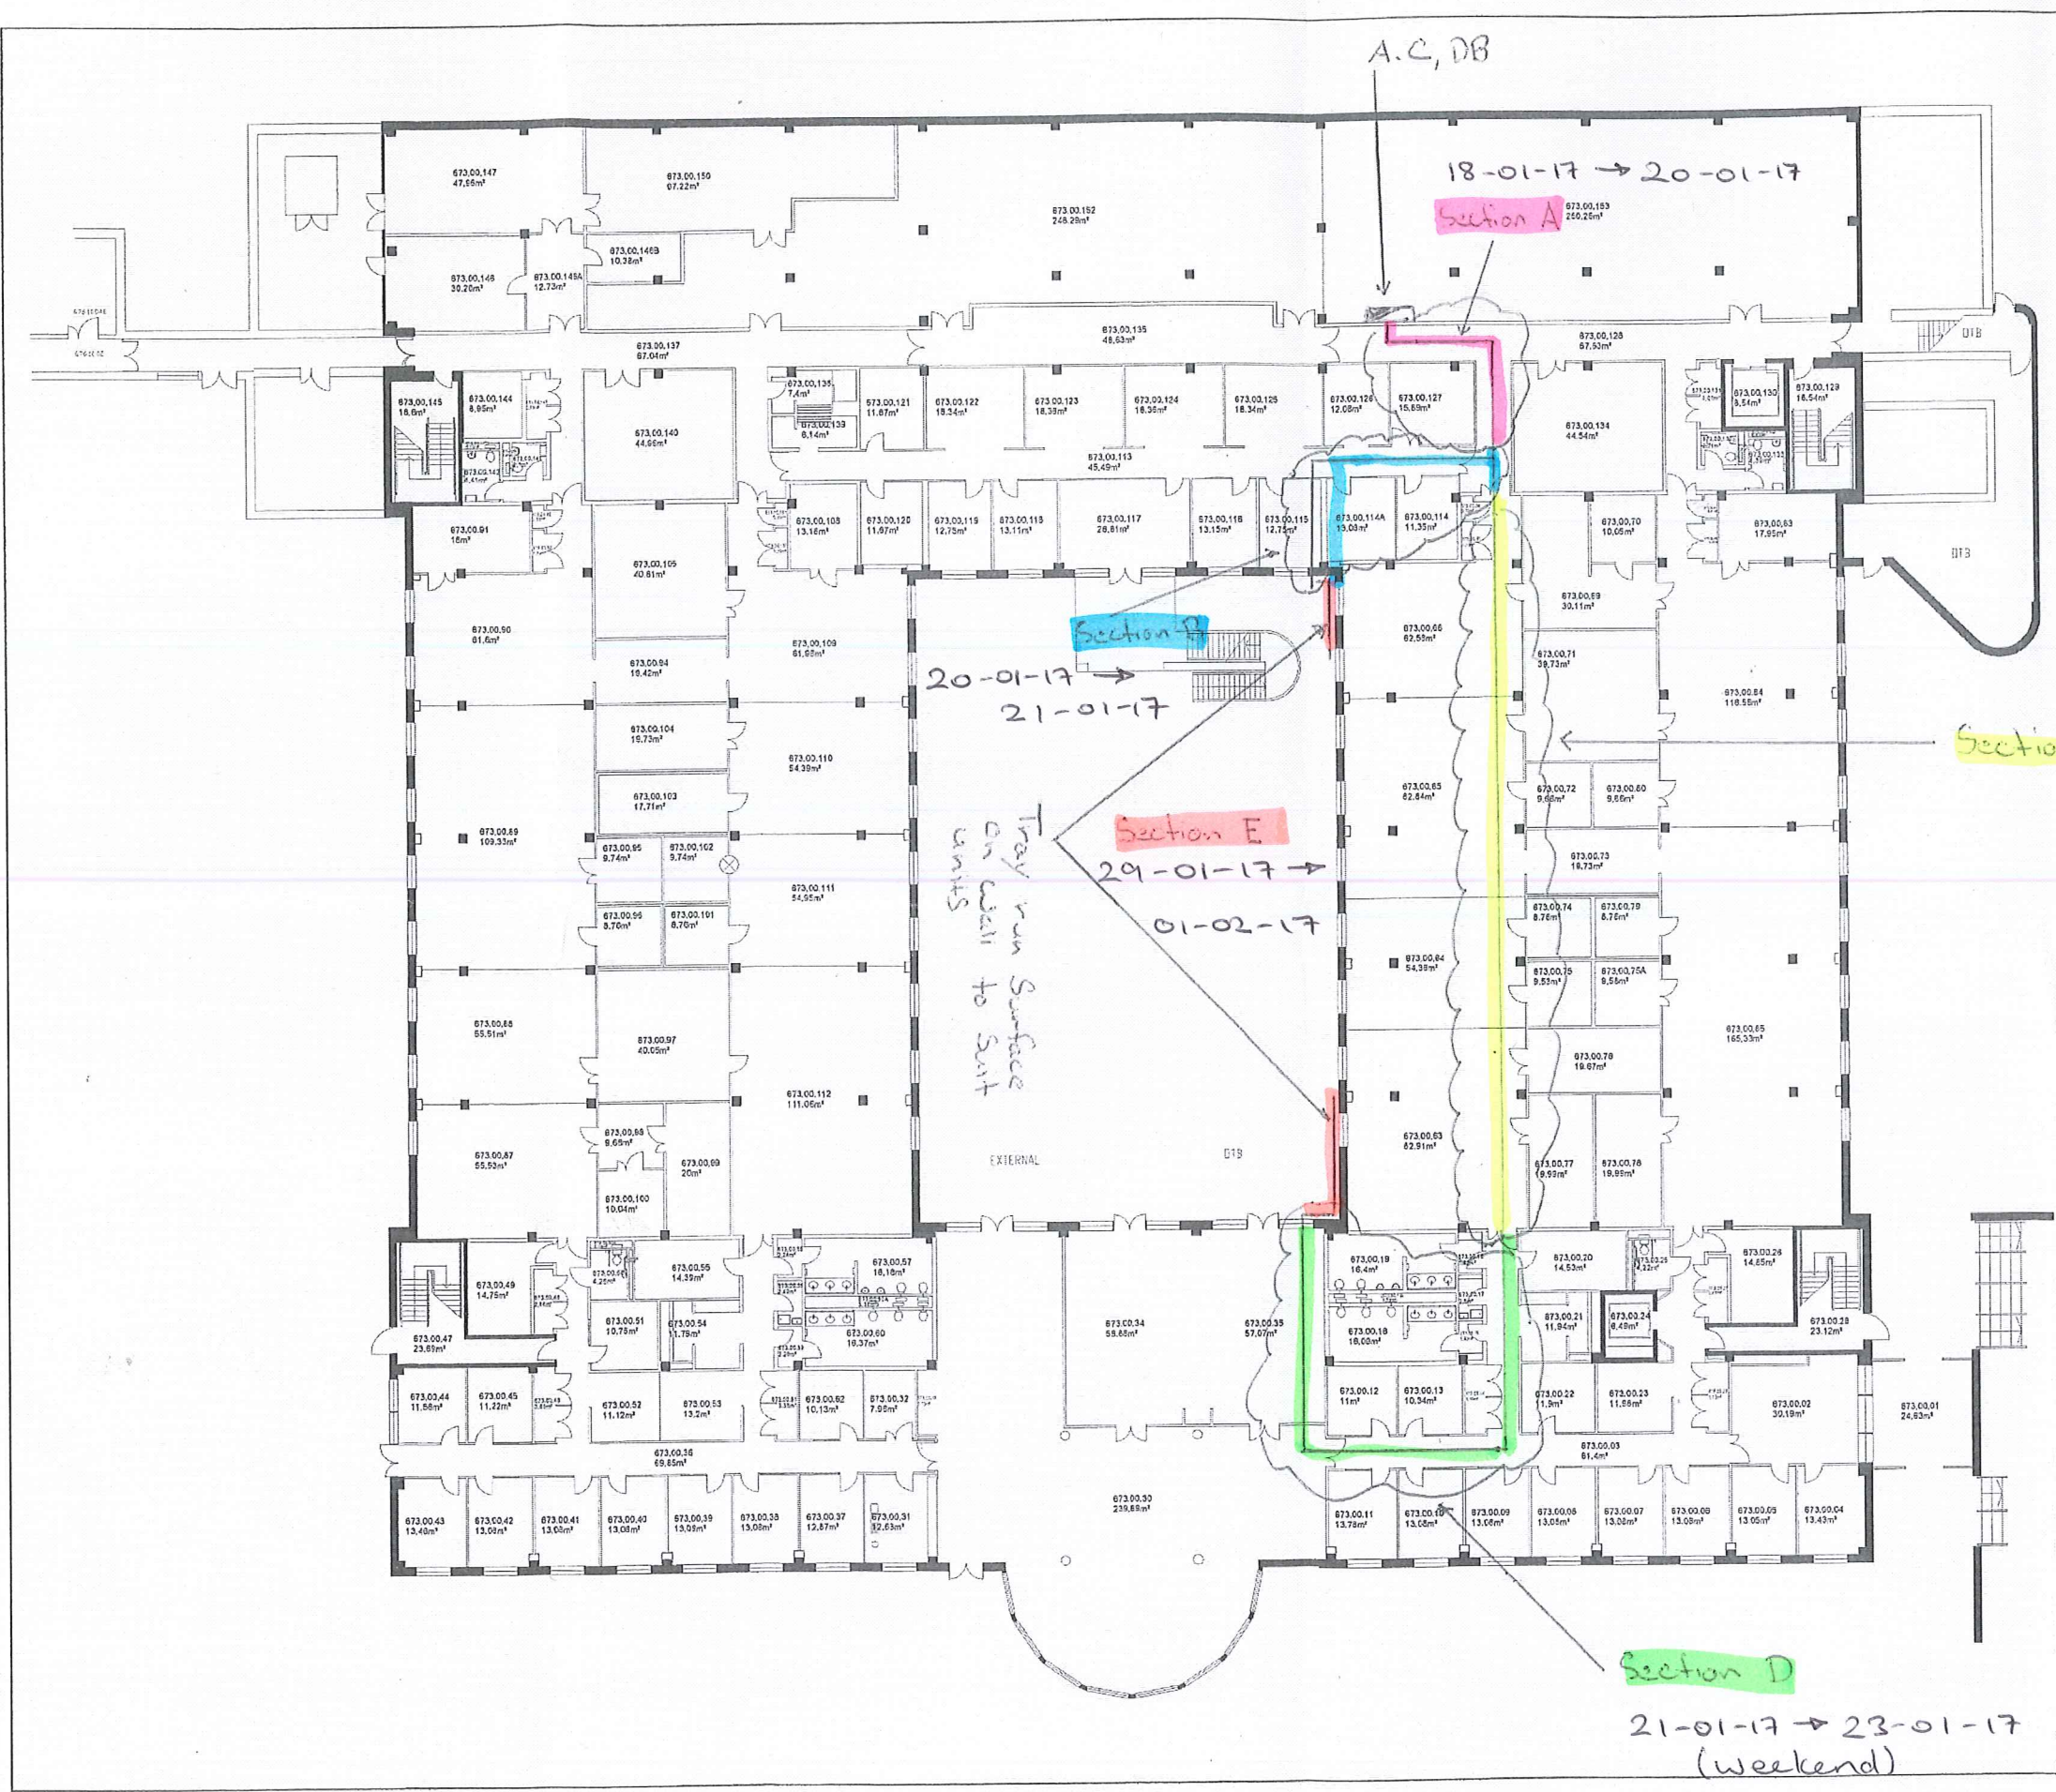

GENERAL NOTES			
 <b>UNIVERSITY OF OXFORD</b>			
ESTATES DIRECTORATE			
PROJECT	Information Management		
DRAWING	General Arrangement Plan		
BUILDING	HWB Genomic Medicine (673)		
FLOOR	Ground Floor		
DRWG NO	673/00A/00		
SCALE	Scale to fit	SIZE	A3
DRWN BY	J.S.H.	REV	
CHKD BY	K.D.L.	DATE	29 Feb 12
CHECK ALL DIMENSIONS. DO NOT SCALE			
© OXFORD UNIVERSITY ESTATES DIRECTORATE			